
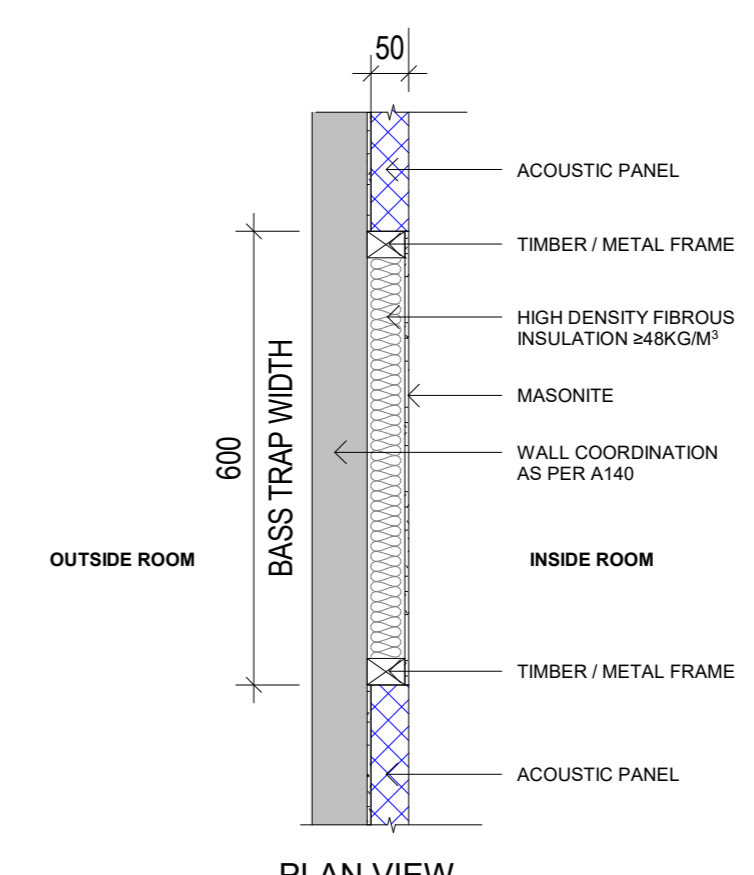


LEGEND - PROPOSED - FINISHES FLOOR PLAN	
ABC	ANNOTATION ABBREVIATION. REFER KEYNOTES FOR DESCRIPTION
ROOM (RM)	ROOM TAG, AREA
	EXISTING ELEMENTS
	PROPOSED ELEMENTS
	MATERIAL KEYNOTE. REFER FINISHES TYPES FOR DESCRIPTION
FINISHES TYPES	
	CP01 CARPET TILE - REFER TO INTERNAL FINISHES SCHEDULE
	VL01 VINYL SHEET - REFER TO INTERNAL FINISHES SCHEDULE
	VL02 ANTI-STATIC VINYL SHEET - REFER TO INTERNAL FINISHES SCHEDULE
	EX.TL01 EXISTING TILE
	PRO01 - CRASH RAIL
	AC01 - ACOUSTIC PANEL MINIMUM REQUIRED DIMENSION BASED ON ACOUSTIC REPORT. REFER TO INTERNAL FINISHES SCHEDULE FOR FURTHER DETAIL ON ACOUSTIC PANEL SELECTION
	AC01 - ACOUSTIC PANEL ADDITIONAL TO ACOUSTIC REPORT. REFER TO INTERNAL FINISHES SCHEDULE FOR FURTHER DETAIL ON ACOUSTIC PANEL SELECTION
	AC02 - ACOUSTIC PANEL MINIMUM REQUIRED DIMENSION BASED ON ACOUSTIC REPORT. REFER TO INTERNAL FINISHES SCHEDULE FOR FURTHER DETAIL ON ACOUSTIC PANEL SELECTION
	AC02 - ACOUSTIC PANEL ADDITIONAL TO ACOUSTIC REPORT. REFER TO INTERNAL FINISHES SCHEDULE FOR FURTHER DETAIL ON ACOUSTIC PANEL SELECTION
	AC03 - ACOUSTIC PANEL MINIMUM REQUIRED DIMENSION BASED ON ACOUSTIC REPORT. REFER TO INTERNAL FINISHES SCHEDULE FOR FURTHER DETAIL ON ACOUSTIC PANEL SELECTION
	AC03 - ACOUSTIC PANEL ADDITIONAL TO ACOUSTIC REPORT. REFER TO INTERNAL FINISHES SCHEDULE FOR FURTHER DETAIL ON ACOUSTIC PANEL SELECTION
	AC04 - ACOUSTIC PANEL
	BASS TRAP REFER TO BASS TRAP WALL DETAIL & SPECIFICATION IN A500
	AC05 - ACOUSTIC PANEL
	WHITEBOARD - REFER TO INTERNAL FINISHES SCHEDULE

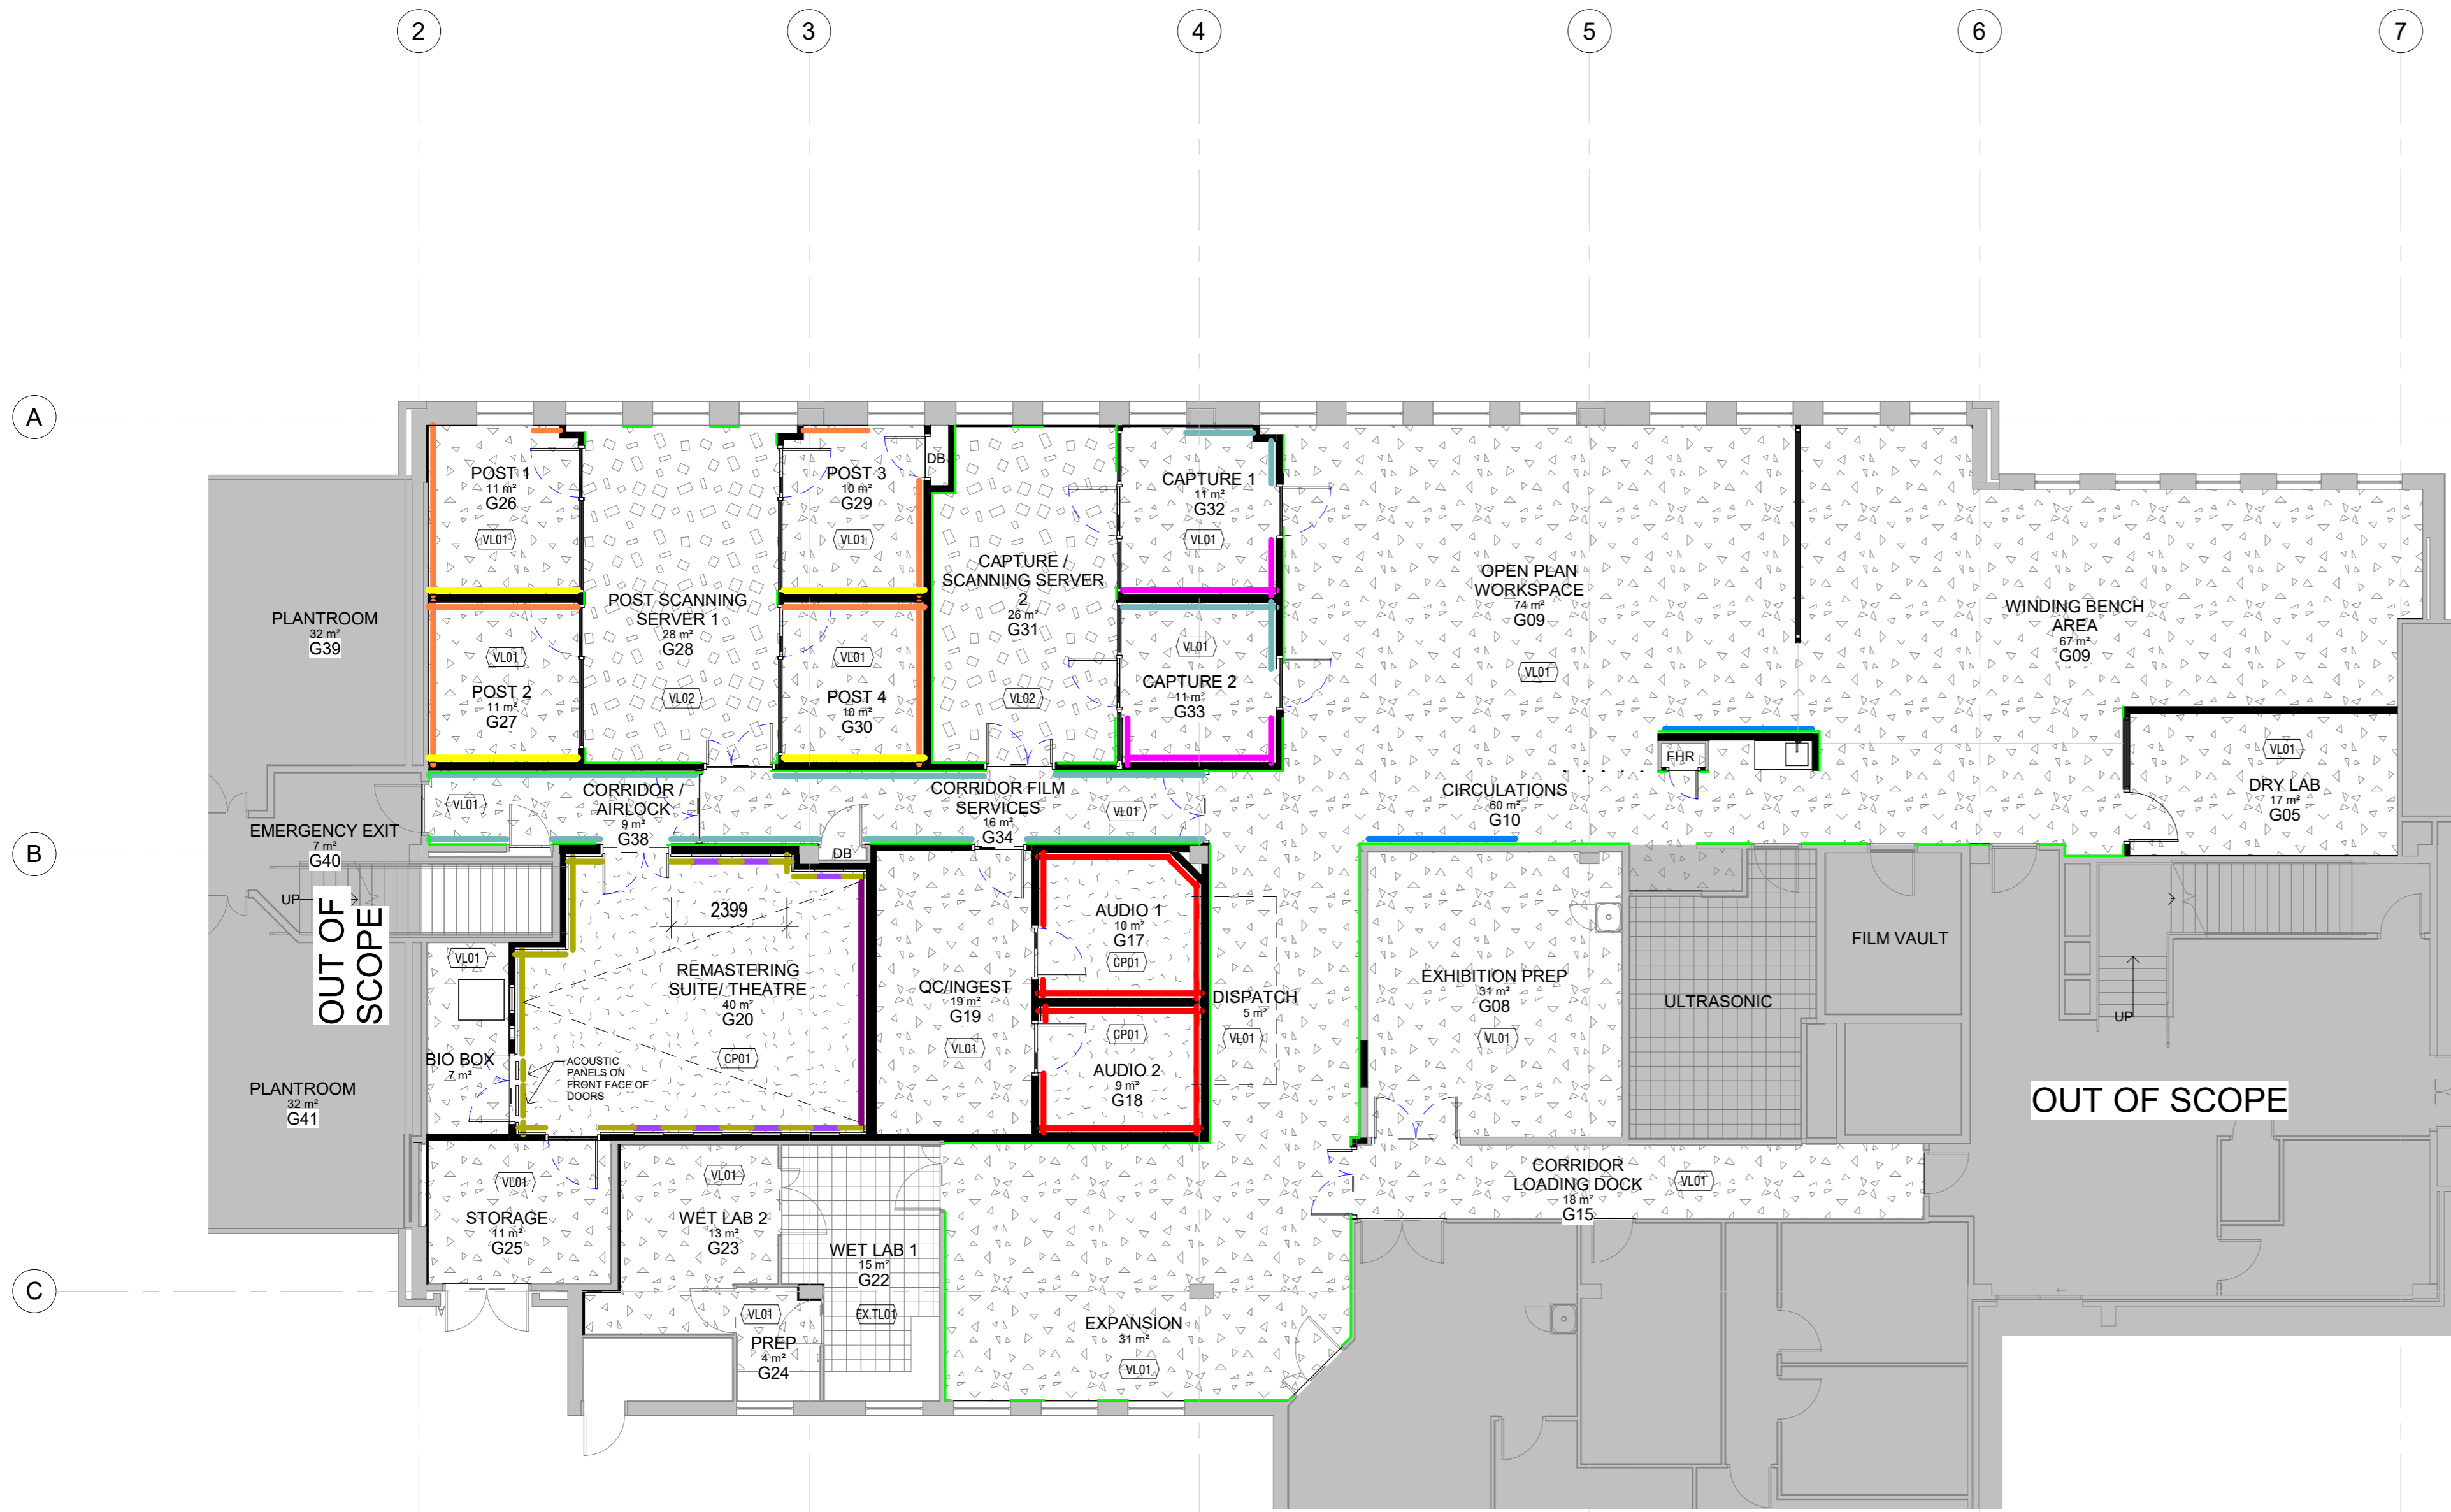

1 FINISHES PLAN
1:100

2 BASS TRAP WALL DETAIL.
1:10

Revision	Date	Description
A	14.12.22	FSP ACOUSTIC INPUT
B	23.12.22	TENDER REVIEW
C	11.01.23	70% TENDER
D	25.01.23	100% TENDER
E	14.03.23	TENDER AMENDMENTS
1	23.03.23	FOR CONSTRUCTION



Architecture
Interiors
Access
Heritage

Client:
NATIONAL FILM AND SOUND ARCHIVE OF AUSTRALIA
Project Title:
NFSA REFURBISHMENT
B.1 S.21 D.ACTON
20 McCOY CIRCUIT
ACTON, ACT 2601

Design Project Manager:
KH
Project Delivery leader:
DT
Quality Manager:
DT
Drawn:
CO, JJ, RM

Drawing Title:
FINISHES PLANS
Scale:
As indicated
Project:
1870.06
Sheet Size:
A1
Drawing:
A170

Revision:
1

FOR CONSTRUCTION

All dimensions in millimetres. Do not scale drawing. All dimensions and levels to be verified on site by contractor before commencing work or preparation of shop drawings, where provide, drawings must be read in conjunction with specification and schedules.
www.sqcgroupp.com.au
© Copyright