
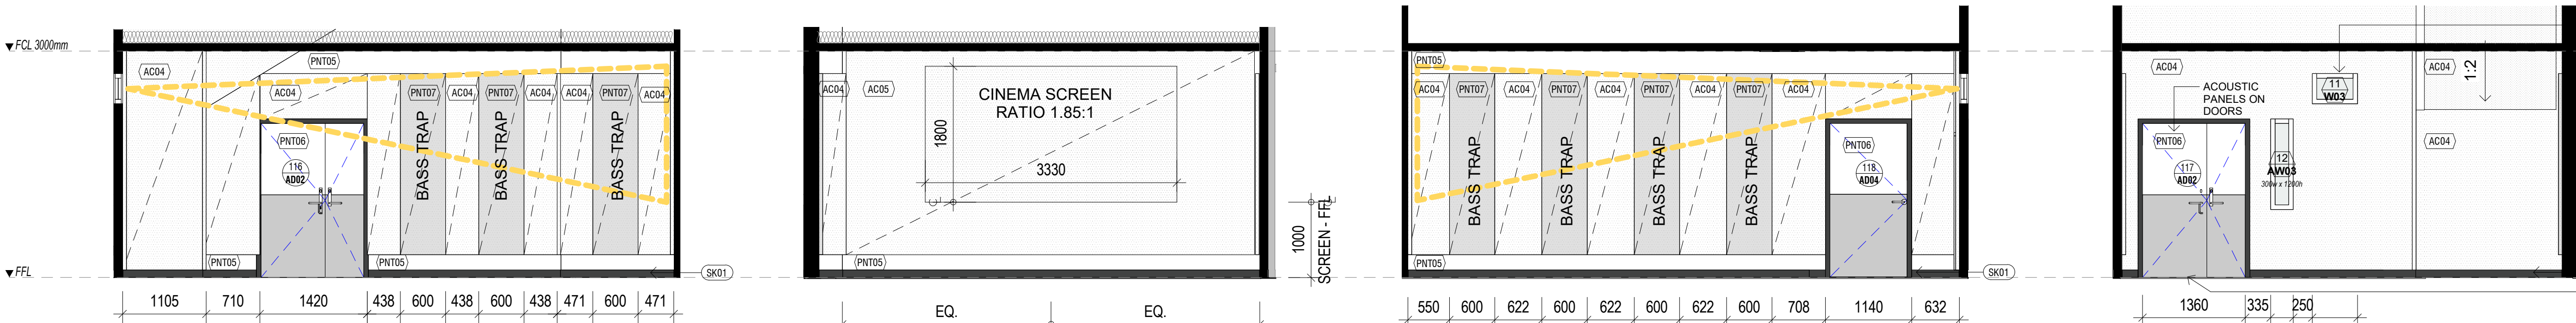


LEGEND- INTERNAL PLANS & ELEVATIONS	
ABC	ANNOTATION ABBREVIATION. REFER KEYNOTES FOR DESCRIPTION
? ?	FINISHES ABBREVIATION. REFER KEYNOTES FOR DESCRIPTION
02 01	DOOR TAG. REFER DOOR SCHEDULE FOR MORE DETAILS
Reception 1500 m2 Rm 101	ROOM TAG - NAME, AREA, NUMBER
	AC04 ACOUSTIC PANEL LOCATION (IN PLAN) REFER TO INTERNAL FINISHES SCHEDULE FOR SPECIFICATION
	BASS TRAP LOCATION (IN PLAN) REFER TO INTERNAL FINISHES SCHEDULE FOR SPECIFICATION
	AC05 ACOUSTIC PANEL LOCATION (IN PLAN) REFER TO INTERNAL FINISHES SCHEDULE FOR SPECIFICATION
	INSULATION
NOTES	
• REFER ARCHITECTURAL SPECIFICATION FOR FINISHES, FURNITURE & FITTINGS SCHEDULE. • REFER TO ELECTRICAL DRAWINGS FOR FINAL LOCATIONS OF POWER & DATA OUTLETS.	

LEGEND - KEYNOTES	
AC04	ACOUSTIC PANEL - REFER TO INTERNAL FINISHES SCHEDULE
AC05	ACOUSTIC PANEL - REFER TO INTERNAL FINISHES SCHEDULE
CP01	CARPET - REFER TO INTERNAL FINISHES SCHEDULE
PNT05	PAINT - REFER TO INTERNAL FINISHES SCHEDULE
PNT06	PAINT - REFER TO INTERNAL FINISHES SCHEDULE
PNT07	PAINT - REFER TO INTERNAL FINISHES SCHEDULE
PRO01	CRASH RAIL
SK01	SKIRTING - REFER TO INTERNAL FINISHES SCHEDULE
VL01	VINYL SHEET - REFER TO INTERNAL FINISHES SCHEDULE

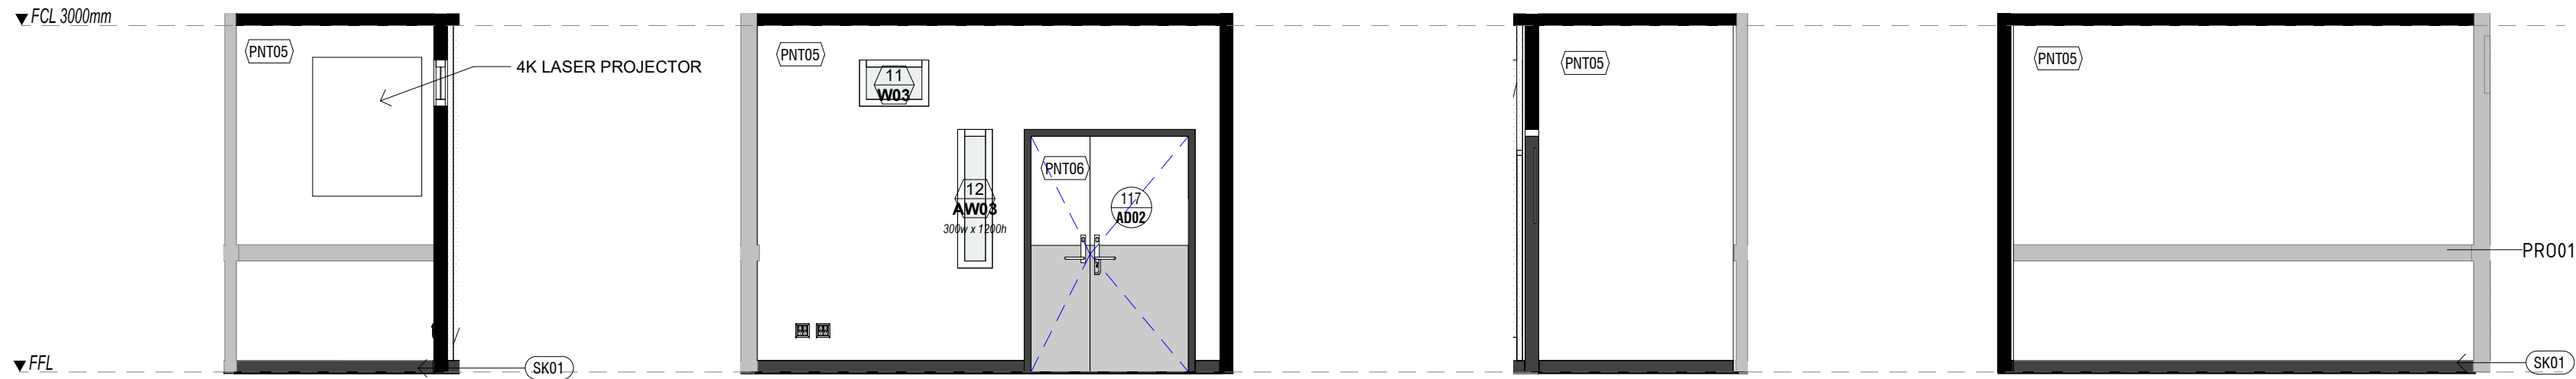

PROJECTION WINDOW FINAL SIZE, PLACEMENT & GLAZING MATERIAL TO BE CONFIRMED BY CLIENT

IN-CARPET CABLE MANAGEMENT SYSTEM TO BE IMPLEMENTED AND CONNECTED TO THE CENTRE WORKSTATION

Revision.	Date.	Description.
A	21.12.22	FOR INFORMATION
B	23.12.22	TENDER REVIEW
C	11.01.23	70% TENDER
D	24.01.23	90% TENDER
E	25.01.23	100% TENDER
1	23.03.23	FOR CONSTRUCTION



Architecture
Interiors
Access
Heritage

Client.
NATIONAL FILM AND SOUND ARCHIVE OF AUSTRALIA
Project Title.
NFSA REFURBISHMENT
B.1 S.21 D.ACTON
20 McCOY CIRCUIT
ACTON, ACT 2601

Design Project Manager.
KH
Project Delivery leader.
DT
Quality Manager.
DT
Drawn.
CO, JJ, RM

Drawing Title:
DETAIL PLAN - REMASTERING SUITE / THEATRE - G20 & BIO BOX - G21
Scale
As indicated
Project.
1870.06
Sheet Size
A1
Drawing.
A408
Revision.
1

FOR CONSTRUCTION
SCALE: 1:50 @ ORIGINAL SCALE
www.sqcgroupp.com.au
All dimensions in millimetres. Do not scale drawing. All dimensions and levels to be verified on site by contractor before commencing work or preparation of shop drawings, where provide, drawings must be read in conjunction with specification and schedules.
© Copyright