




1 **AC01 (OPTION 1) - GENERAL ACOUSTIC PANEL DETAIL**
1:1

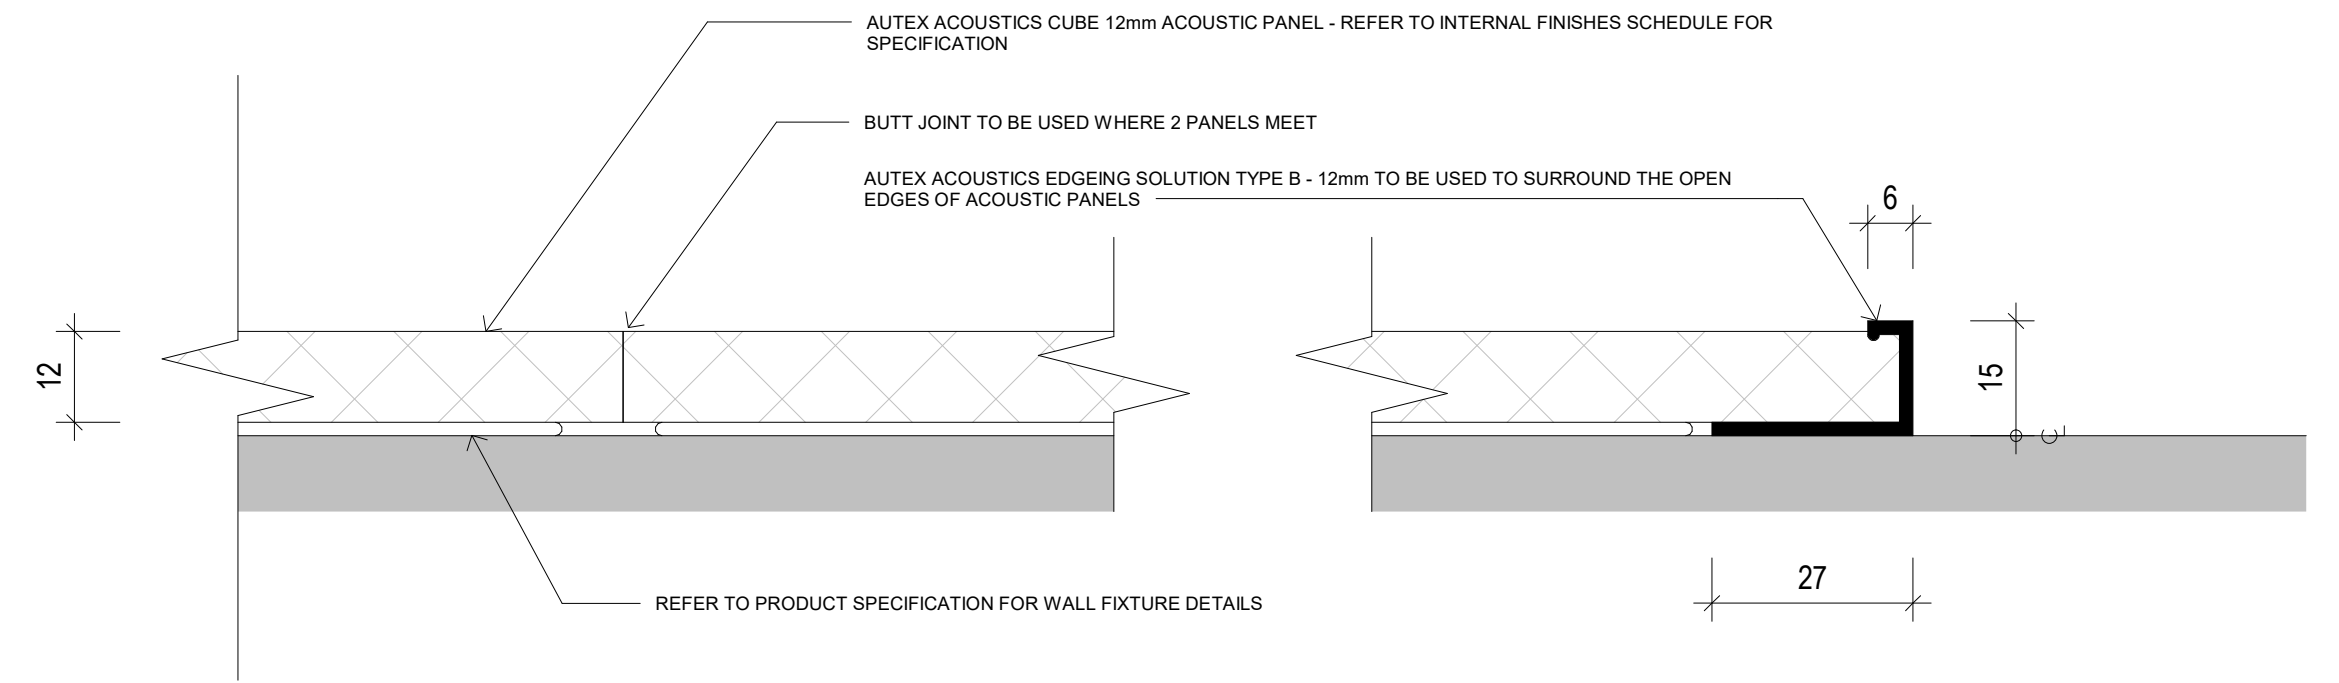

2 **AC01 (OPTION 2) & AC02 - CUBE ACOUSTIC PANEL DETAIL**
1:1

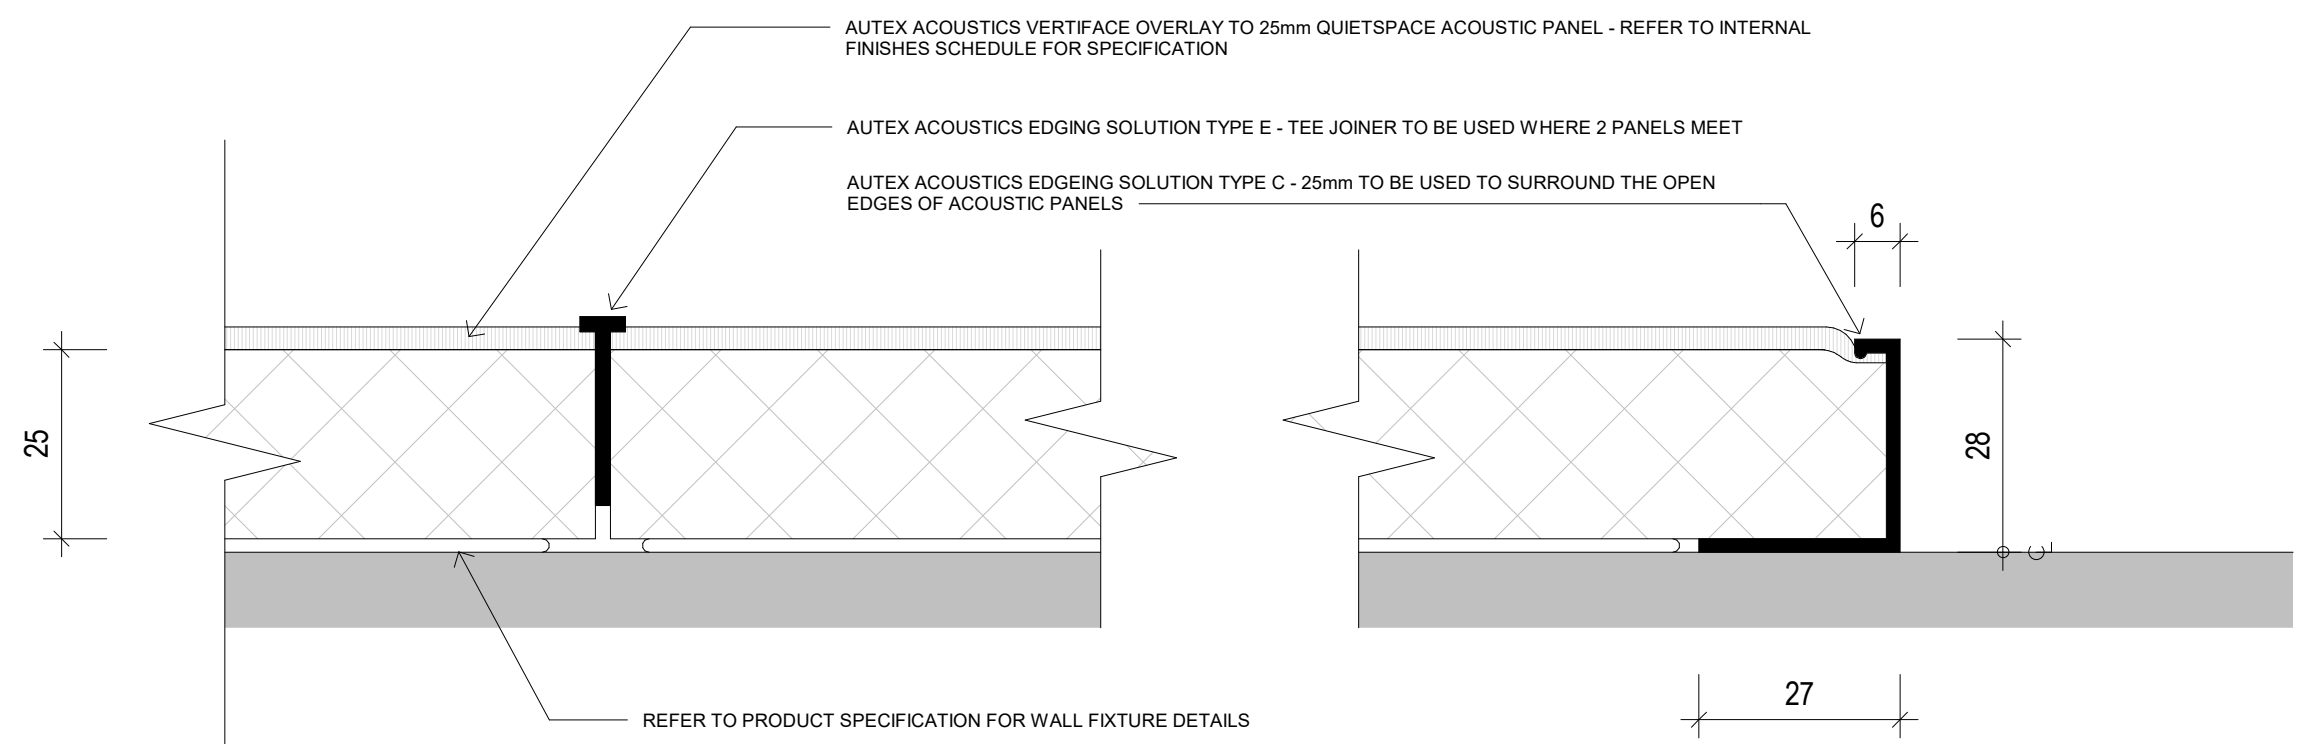

3 **AC03 - AUDIO SUITE ACOUSTIC PANEL DETAIL**
1:1

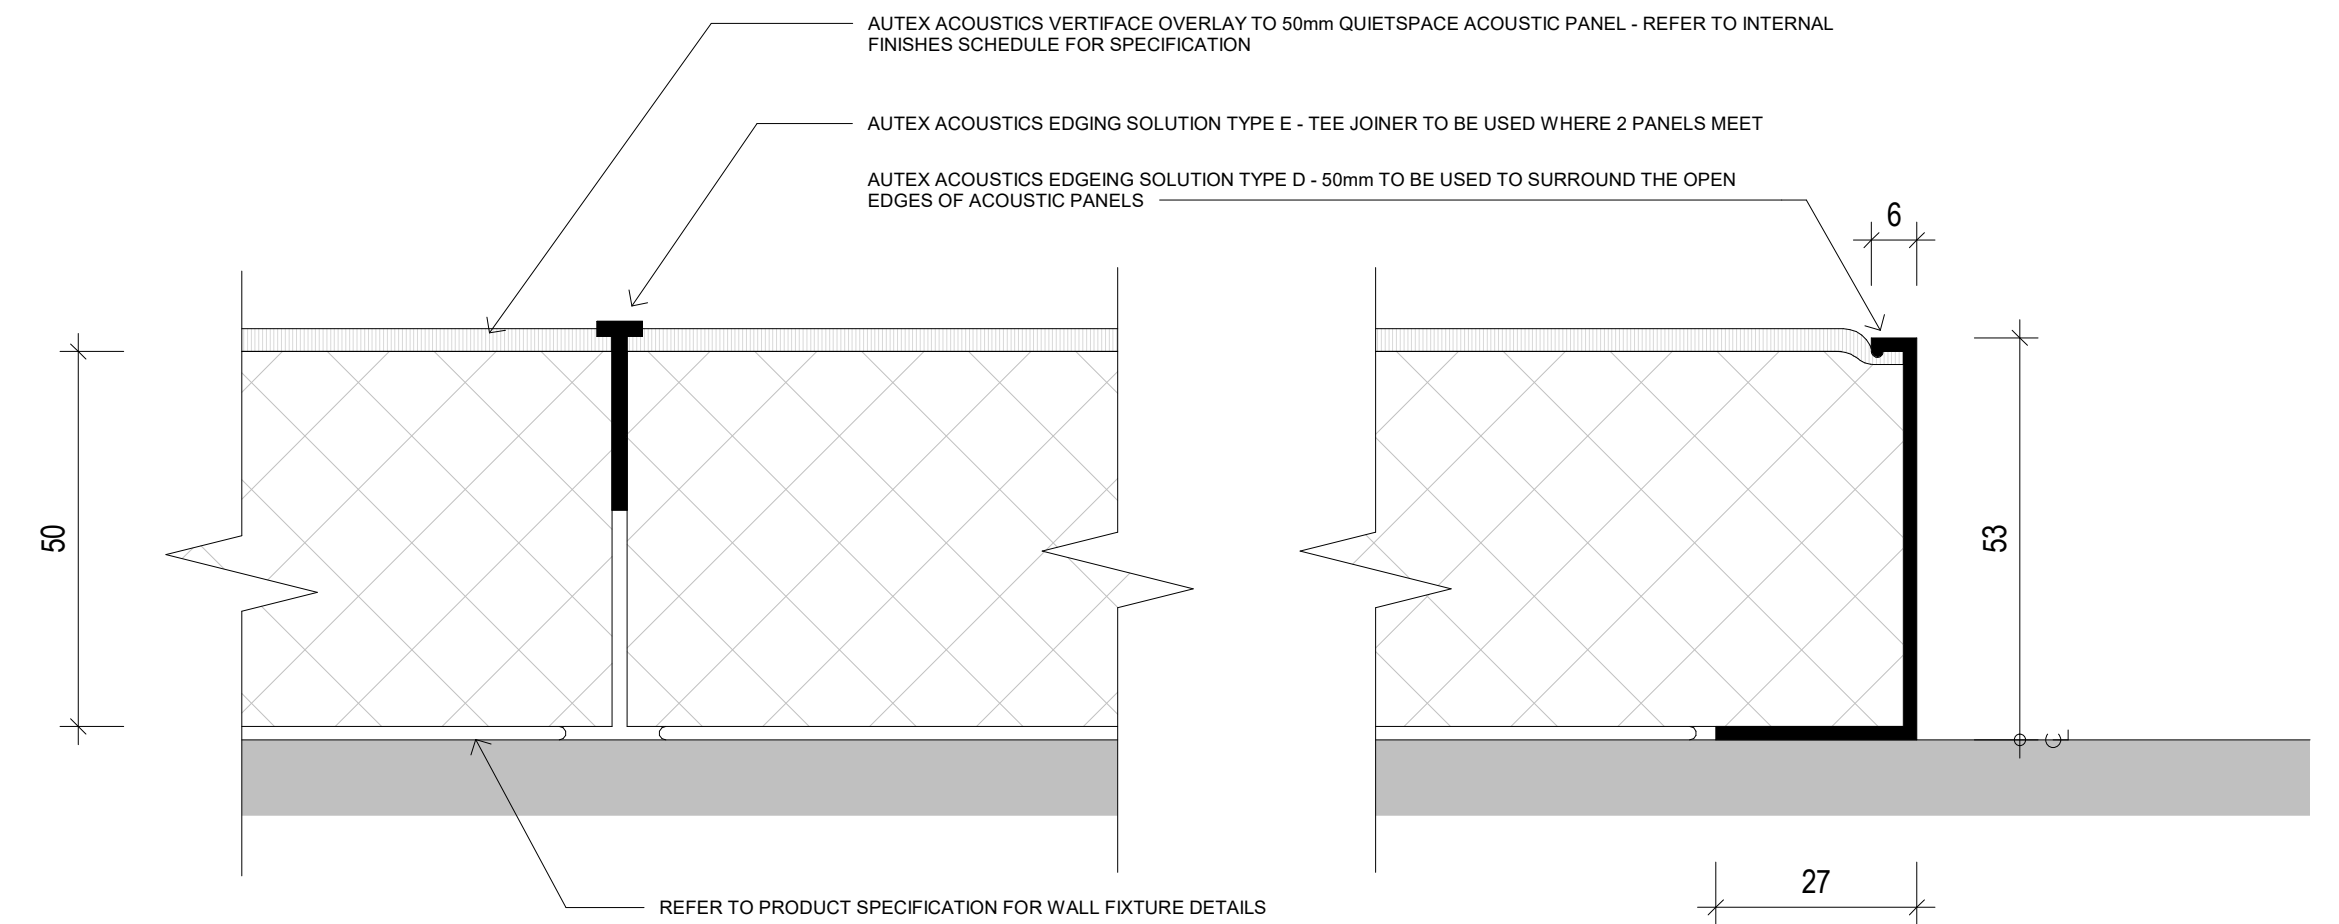

4 **AC04 & AC05 - REMASTERING THEATRE ACOUSTIC PANEL DETAIL**
1:1

Revision	Date	Description
A	28.02.23	TENDER AMENDMENTS
1	23.03.23	FOR CONSTRUCTION



Architecture
Interiors
Access
Heritage

Client:
NATIONAL FILM AND SOUND ARCHIVE OF AUSTRALIA
Project Title:
NFSA REFURBISHMENT
B.1 S.21 D.ACTON
20 McCOY CIRCUIT
ACTON, ACT 2601

Design Project Manager:
KH
Project Delivery leader:
DT
Quality Manager:
DT
Drawn:
CO, JJ, RM

Drawing Title:
ACOUSTIC PANEL WALL DETAILS

Scale:
1:1
Project:
1870.06

Sheet Size:
A1
Drawing:
A501

Revision:
1

FOR CONSTRUCTION

www.sqcgroupp.com.au
All dimensions in millimetres. Do not scale drawing. All dimensions and levels to be verified on site by contractor before commencing work or preparation of shop drawings, where provide, drawings must be read in conjunction with specification and schedules.

© Copyright